


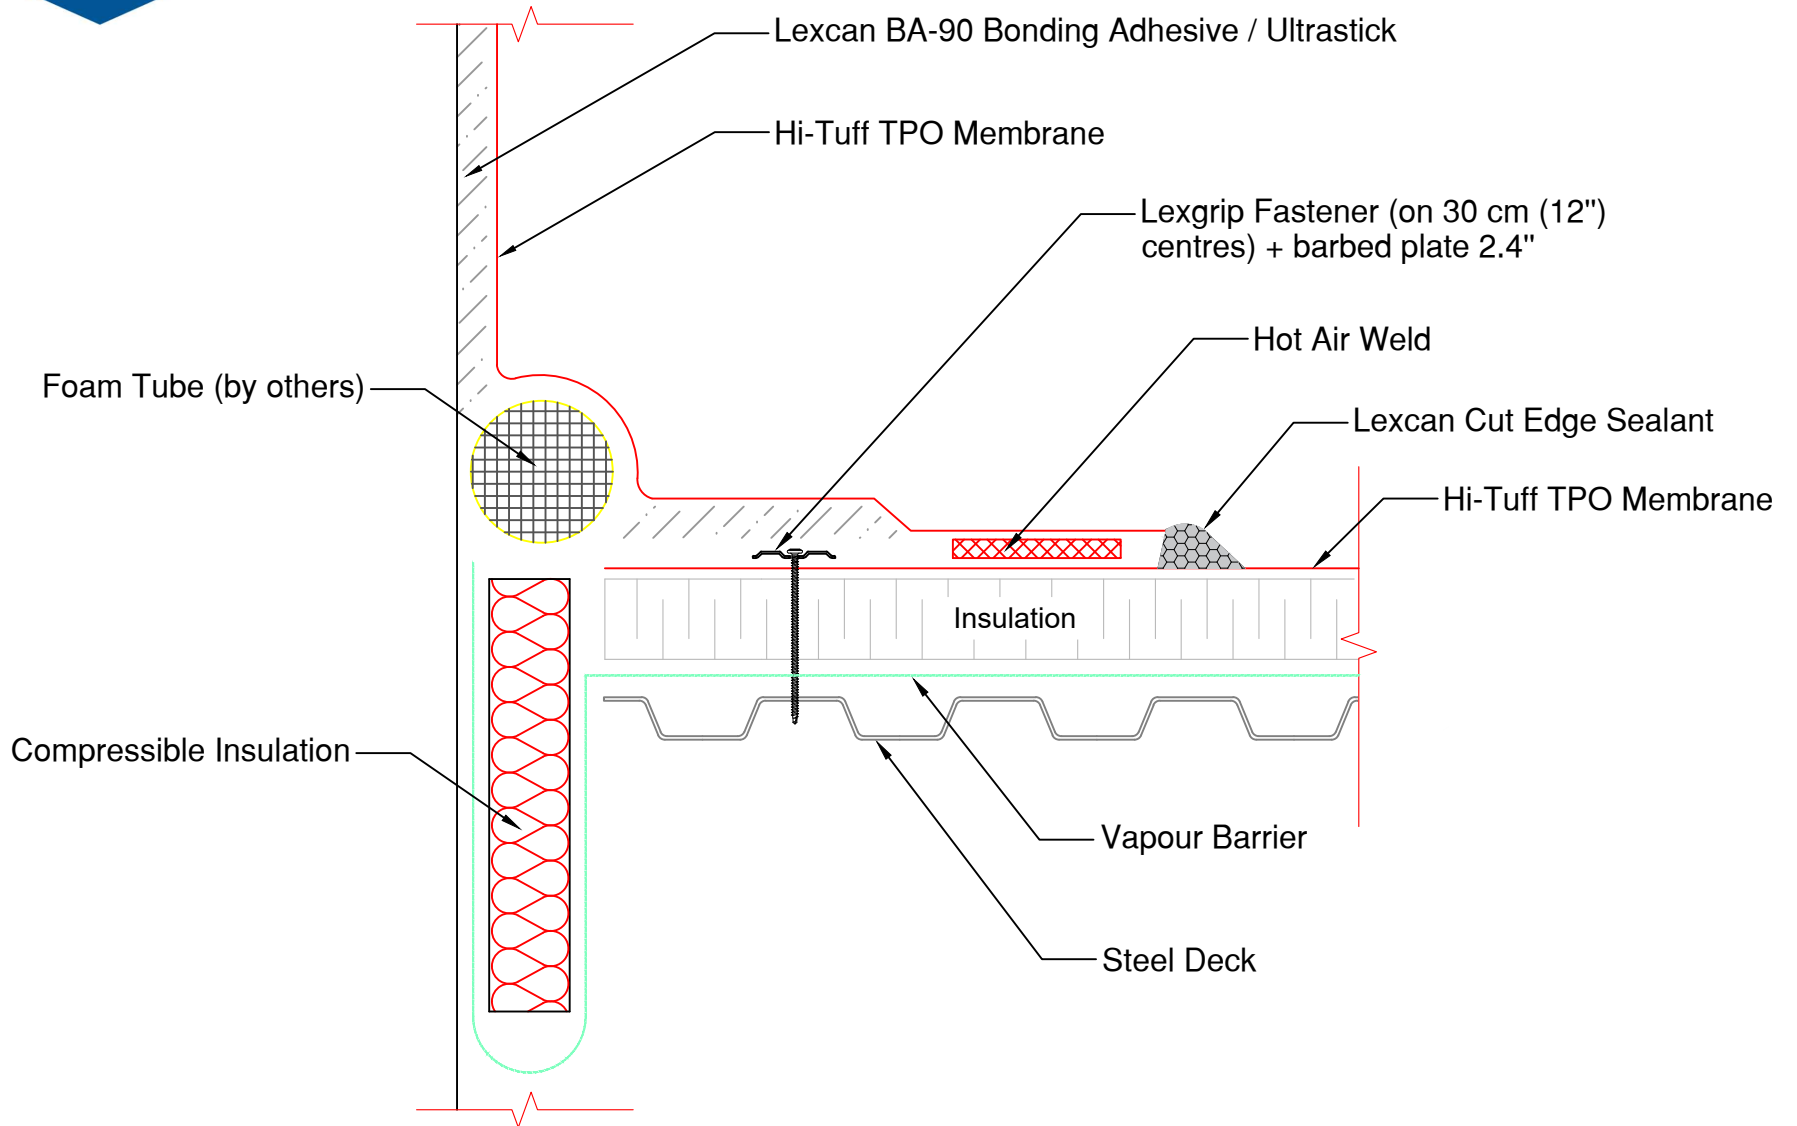

Comments: Foam Tube Diameter to exceed 50% of the deck opening



### Expansion Joint at Wall or Parapets ROOFING SYSTEMS DETAIL

Scale:
Date: 10/11/2023
Detail no.: H-S-342